


UGM TCP
18637 NW Rock Creek Blvd
Portland, OR 97229

Legend

-  Event Traffic Ahead
-  Be Prepared To Stop
-  Flagger Ahead
-  Loading Zone
-  Flagger
-  Cone

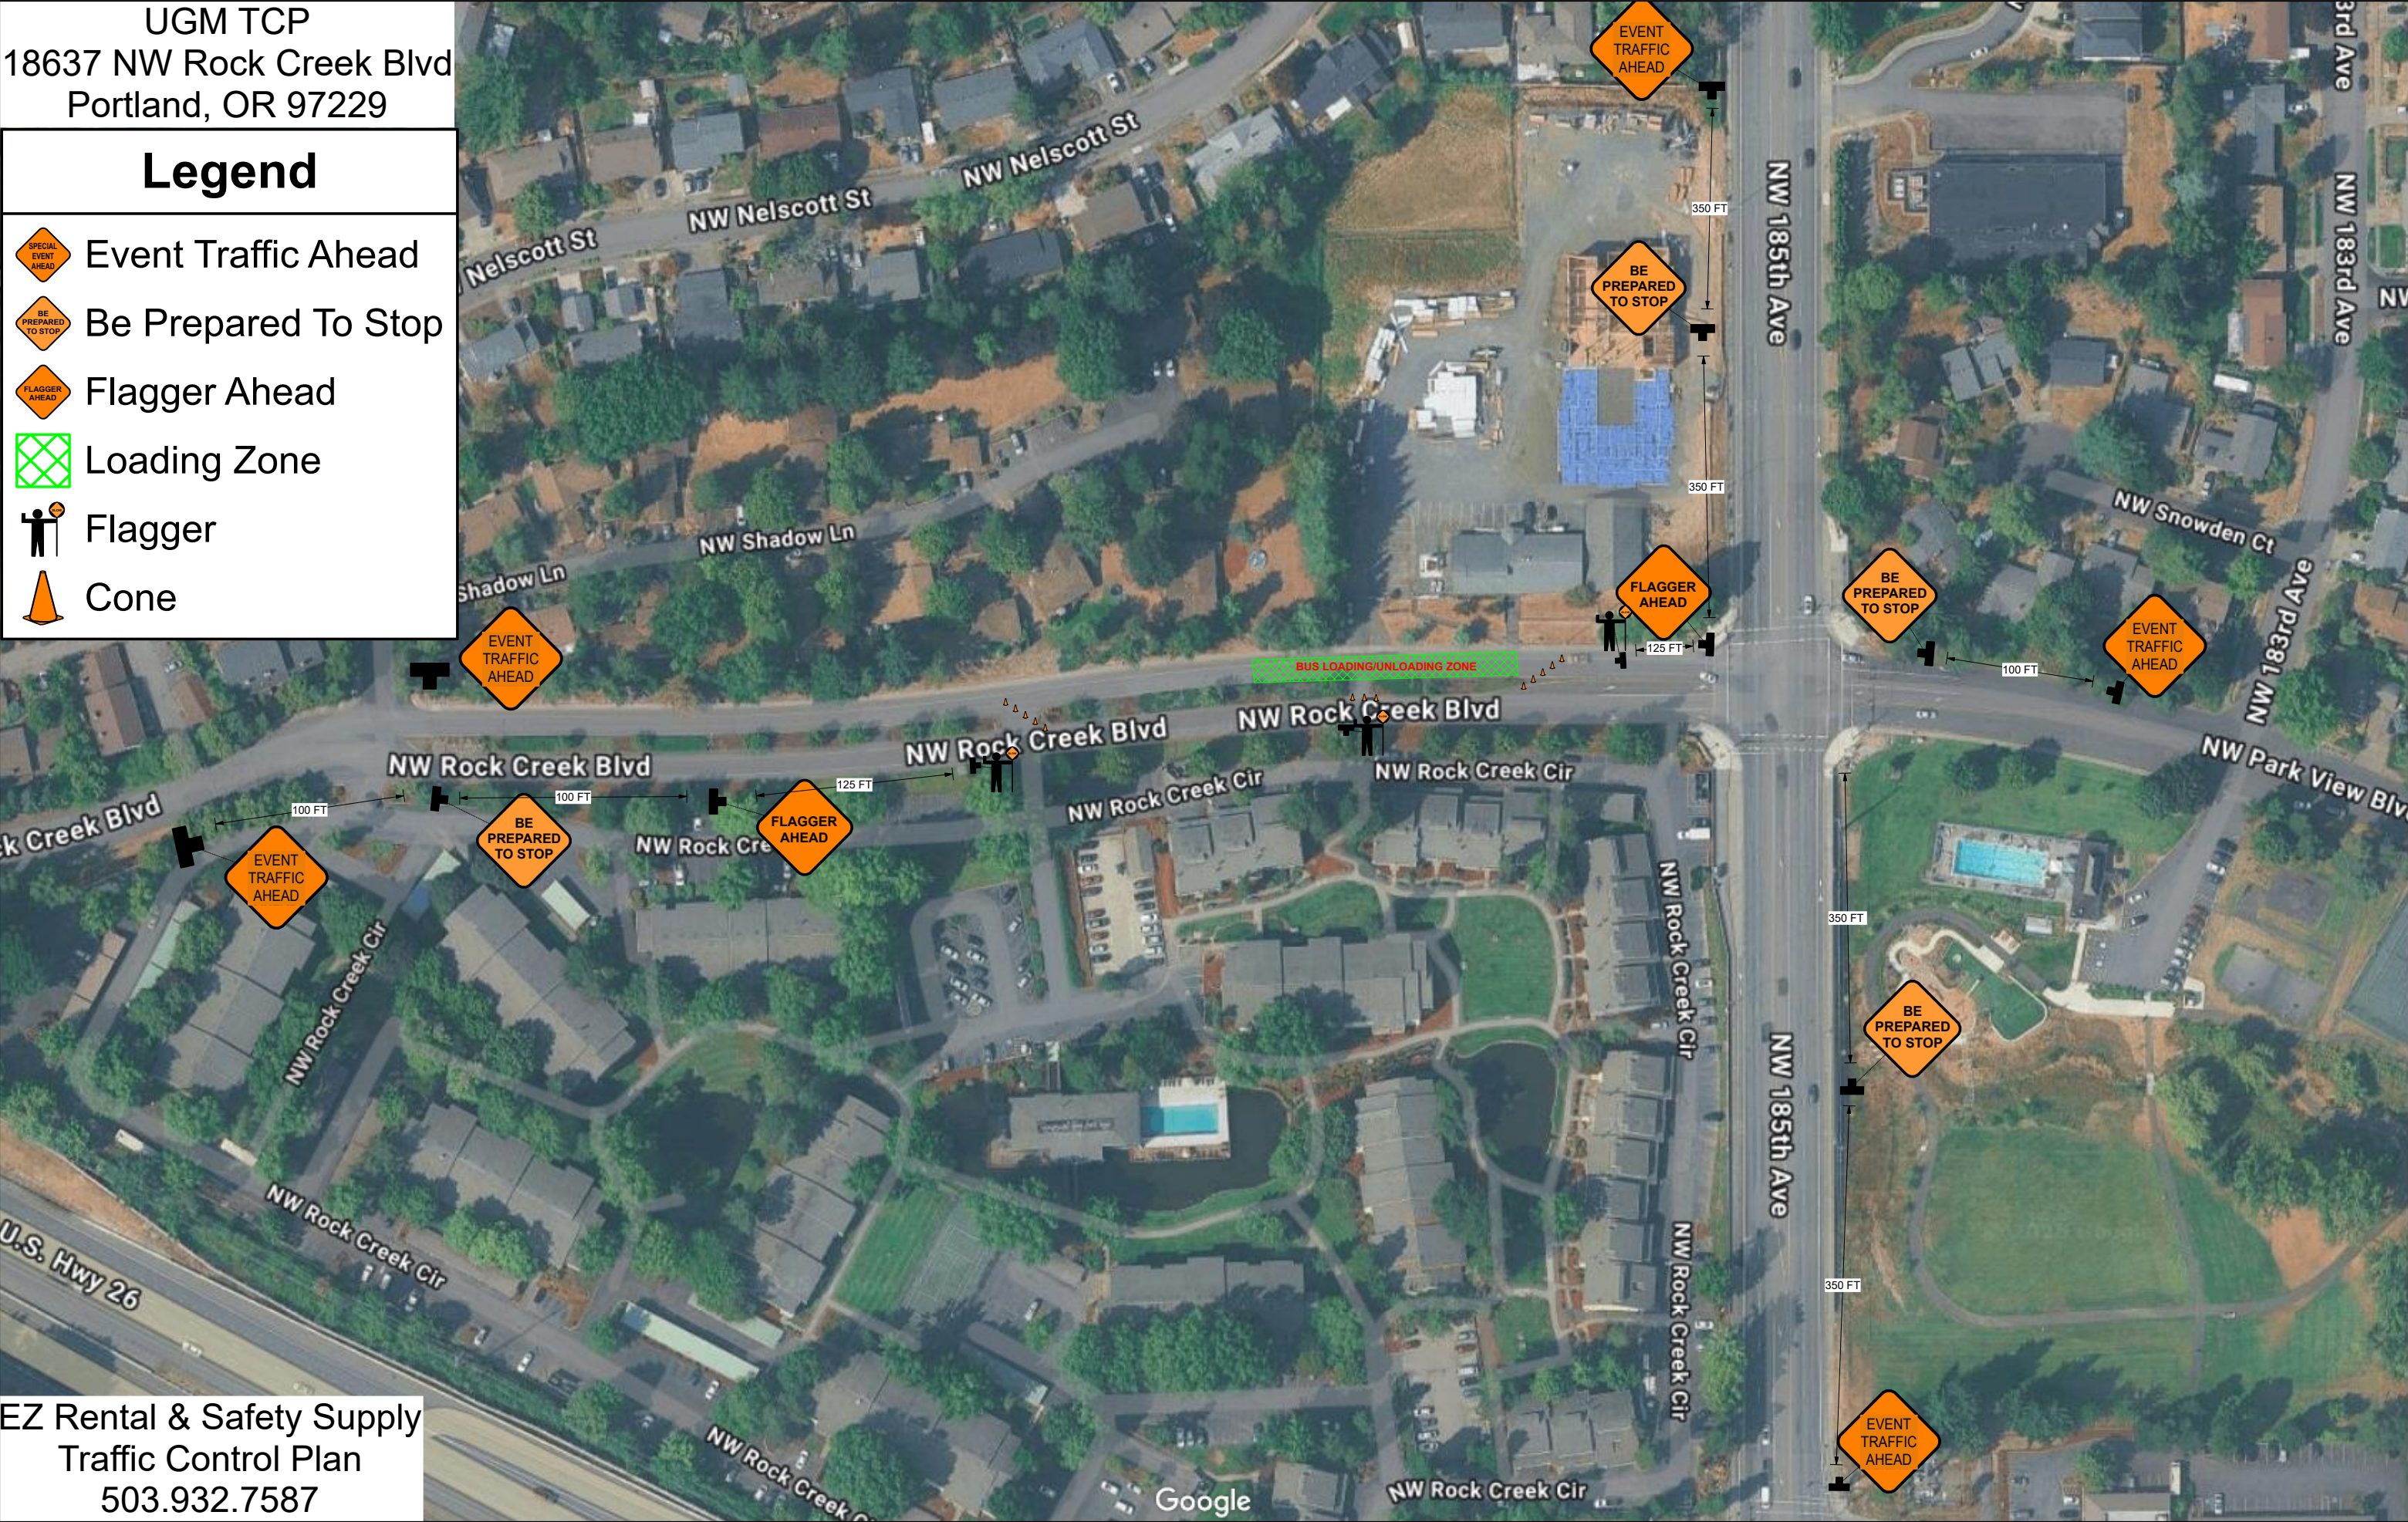

EZ Rental & Safety Supply
Traffic Control Plan
503.932.7587